

F I


E F

375 KORTUM CANYON, CALISTOGA, CA

PTN. CARNE HUMANA RANCHO
PTN. SEC'S. 1 & 2 T.8N., R.7W., M.D.B. & M

20-36

PTN. 20-04

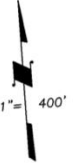
Tax Area Code
55000




NOTE: This Map Was Prepared For Assessment Purposes Only. No Liability Is Assumed For The Accuracy Of The Data Delineated Hereon.

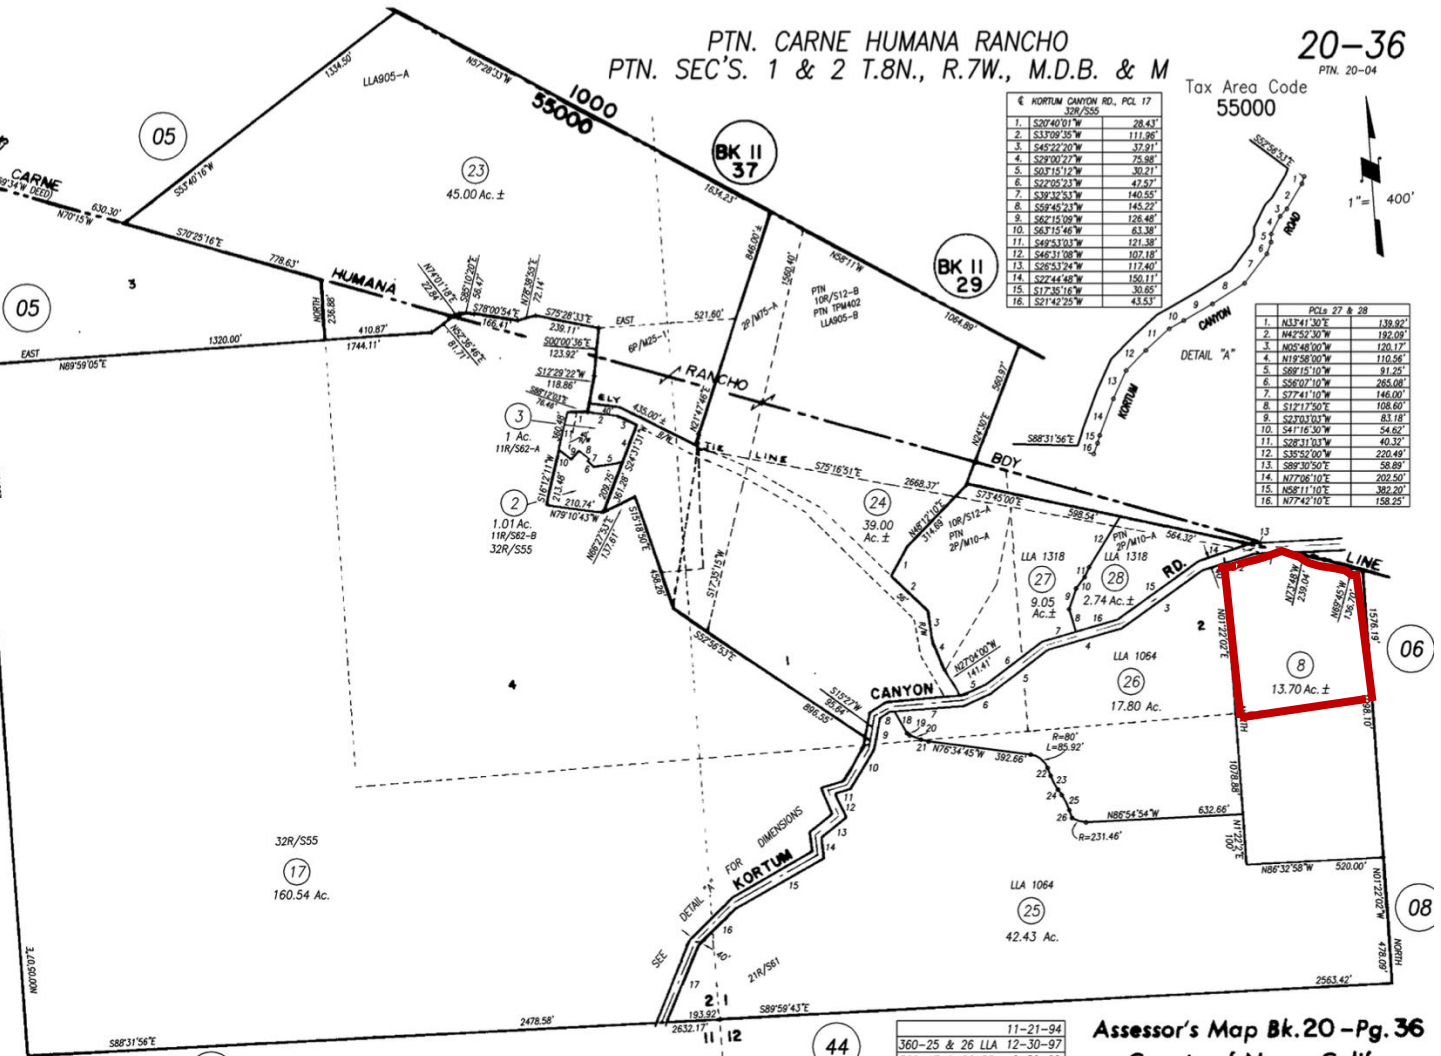

CARNE HUMANA RANCHO R M D PAT, PG 127

SFAP= Separated for Assessment Purposes Only

REVISION	DATE
11-21-94	
360-25 & 26 LLA 12-30-97	
360-17 & 02 RS 6-29-99	
360-27 & 28 LLA 4-17-03	

Assessor's Map Bk. 20 - Pg. 36
County of Napa, Calif.
1964